

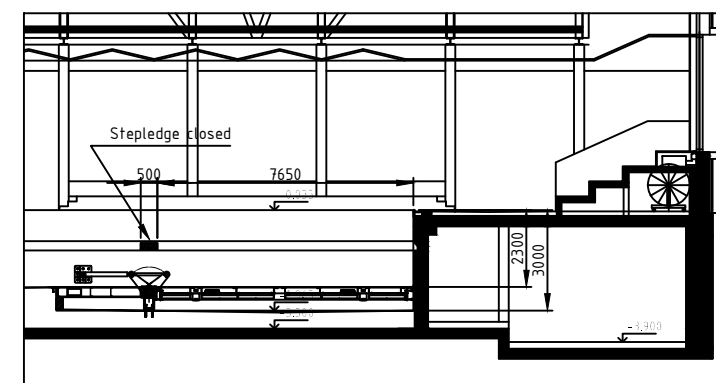


B-B

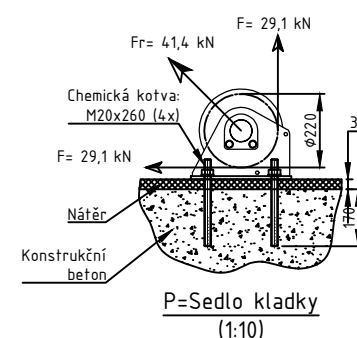

B-B

-
- Technical drawing A-A showing a side elevation of a building facade. The drawing includes a roofline with a 0.935% slope, a main wall section with a 7.26% slope, and a base section with a 5.36% slope. Dimensions include a total width of 25020, three segments of 6250 each, and a height of 2300. The drawing is labeled 'A-A' at the bottom.

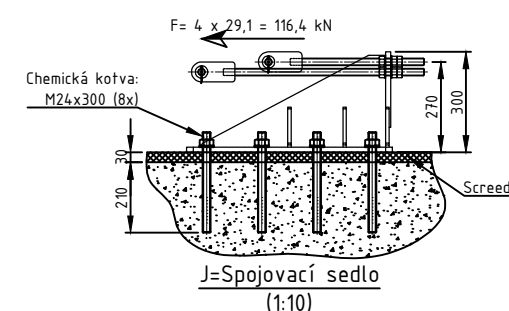

				PROJECT								
				DATE	Petykná Prague - CZ							
				M.O.B. NO.	PROJECT NUMBER Pxxxxxx							
				DRAWN	Haarspit 3 1724-BG Oudekarspel The Netherlands							
				DWE	tel. +31 - 010226 - 333 000 fax +31 - 010226 - 333 099 E-mail: info@variopool.nl							
				DATE	20-01-2025				UNIT OF MEASURE mm	COPY FROM / RELATED TO		
				CHECKED	-	COPYRIGHT © VARIOPOOL. NO PART OF THIS DOCUMENT MAY BE REPRODUCED OR USED IN ANY WAY WITHOUT THE APPROVAL OF VARIOPOOL, WHOSE PROPERTY IT REMAINS.				PROJECTION 	FORMAT A1	
				DATE								
				NAME OF DRAWING	Moveable floor - Slab level						SCALE 1 : 100	
				DRAWING NO.	GA-20						ISSUE 0	
				MODIFICATION							PAGE 1 / 1	