


ŘEZ 15-15

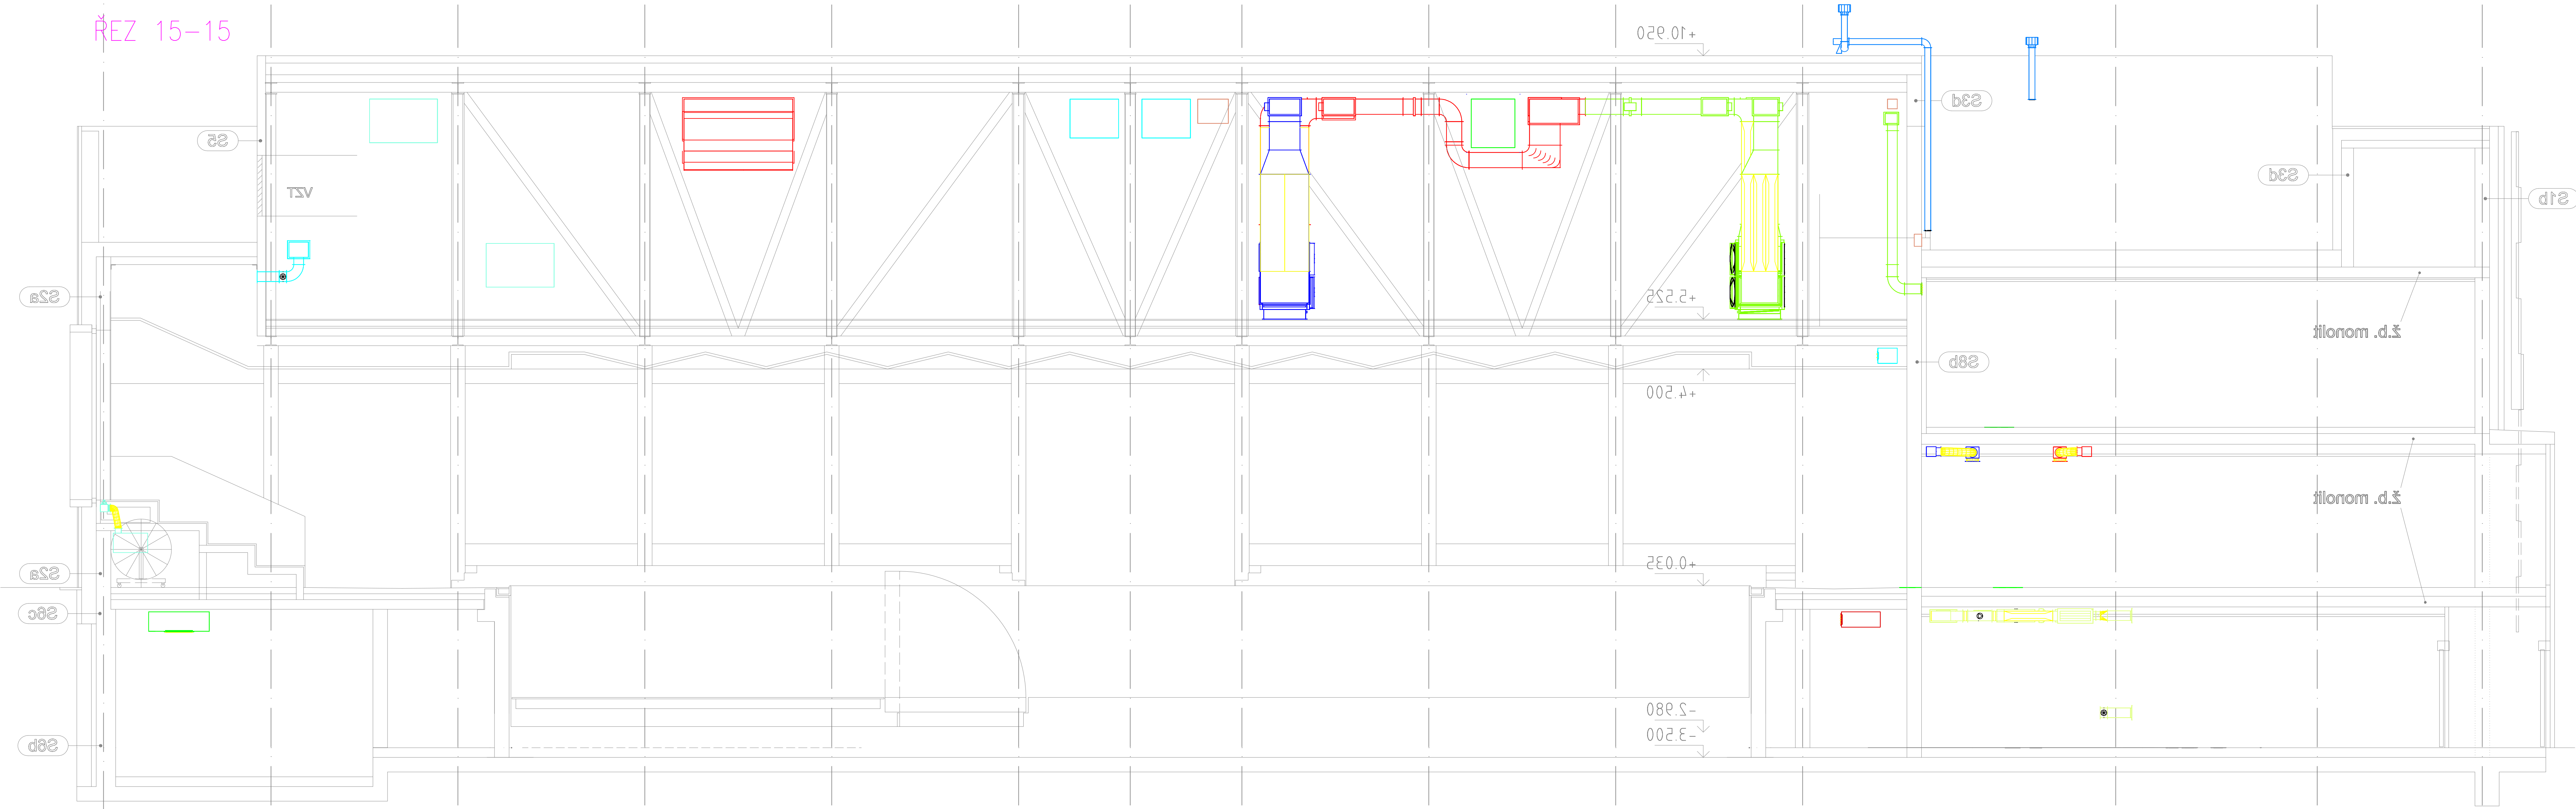

ŘEZ 16-16

