


ŘEZ 17-17

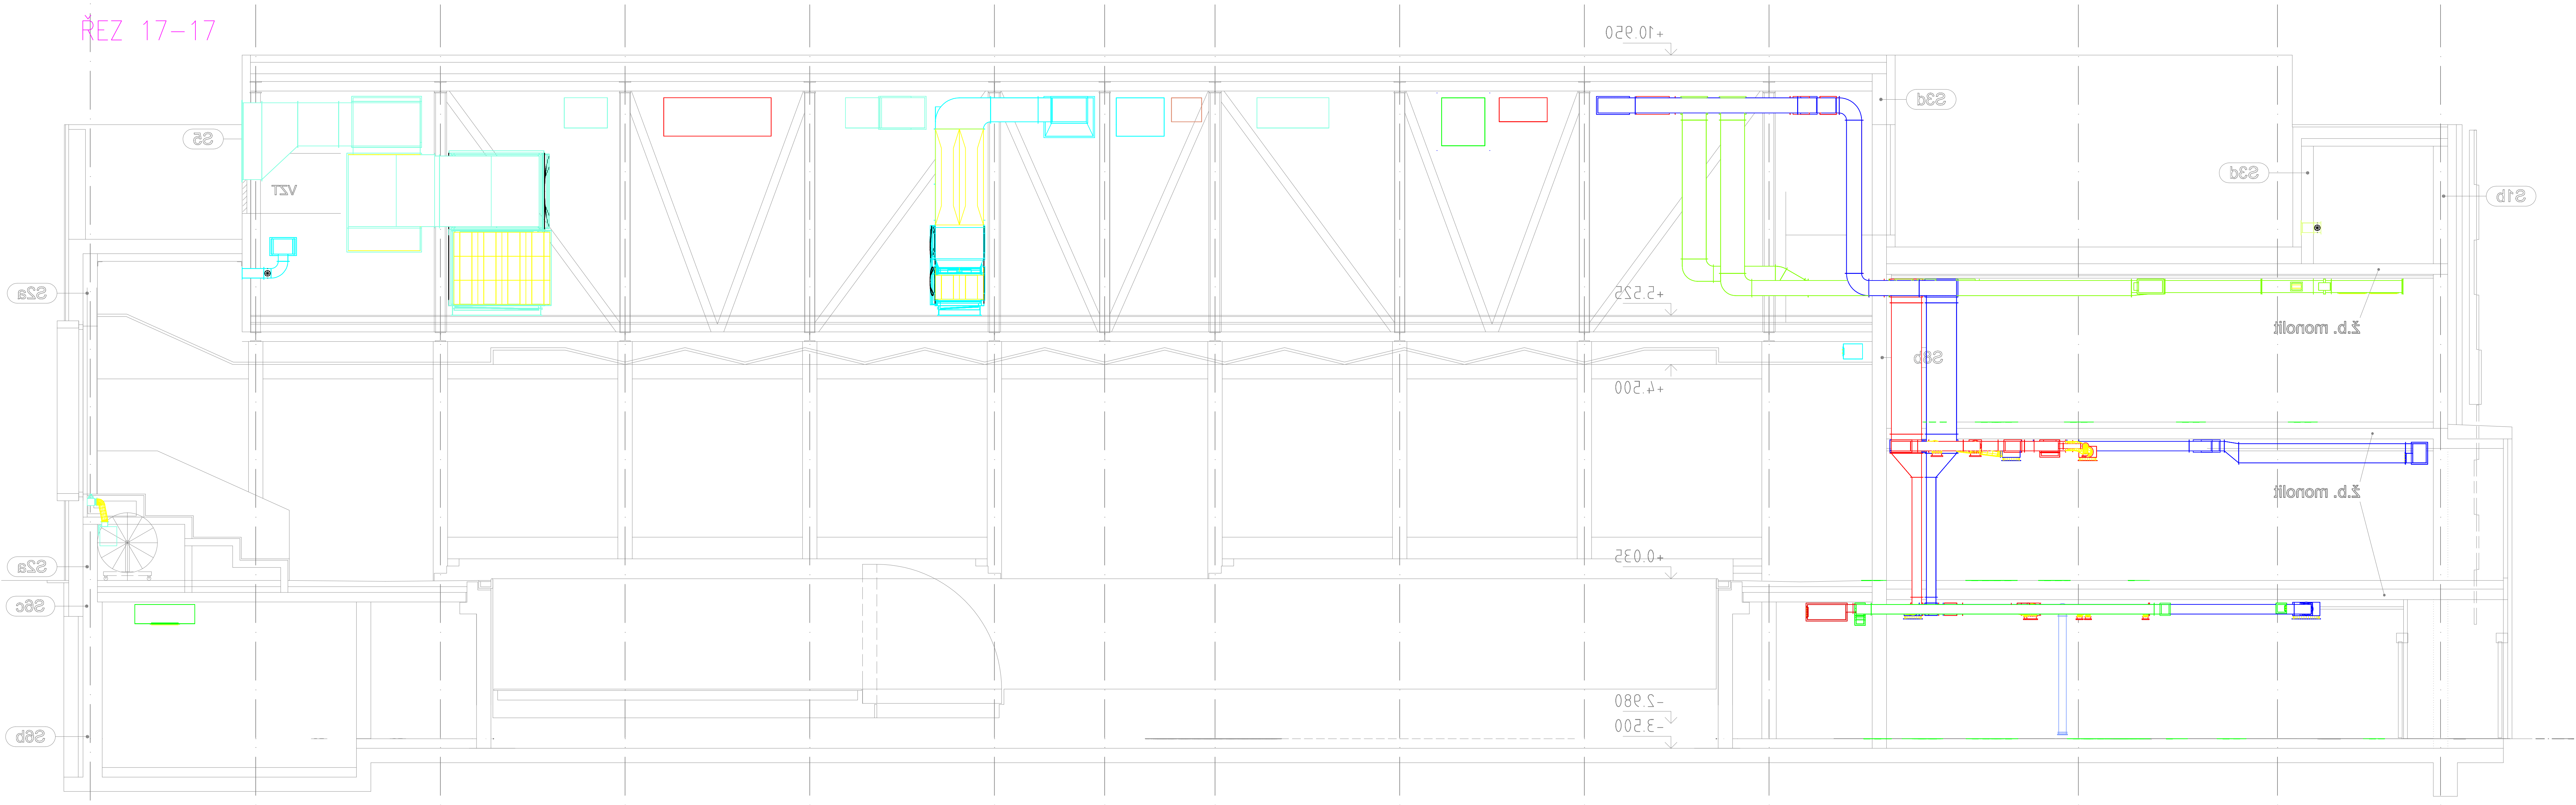

ŘEZ 18-18

