


ŘEZ 21-21

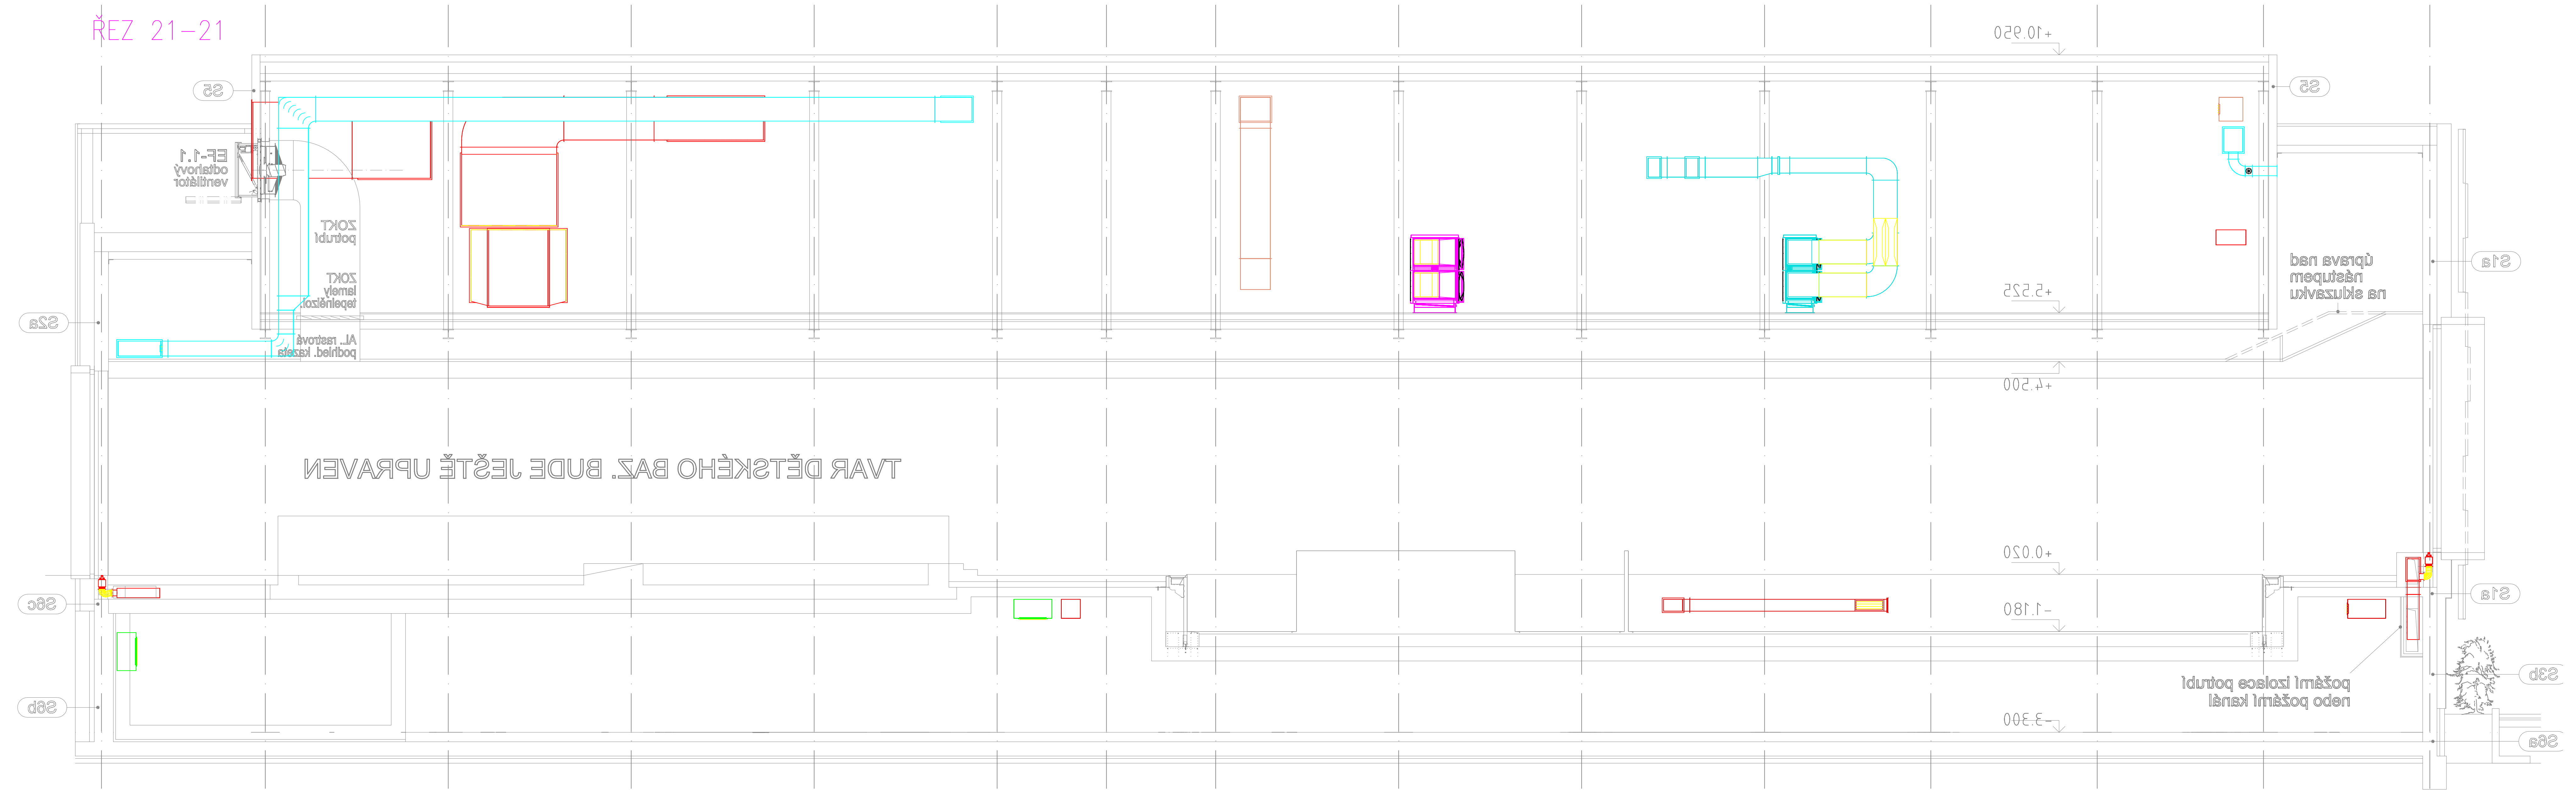

ŘEZ 22-22

