


ŘEZ 23-23

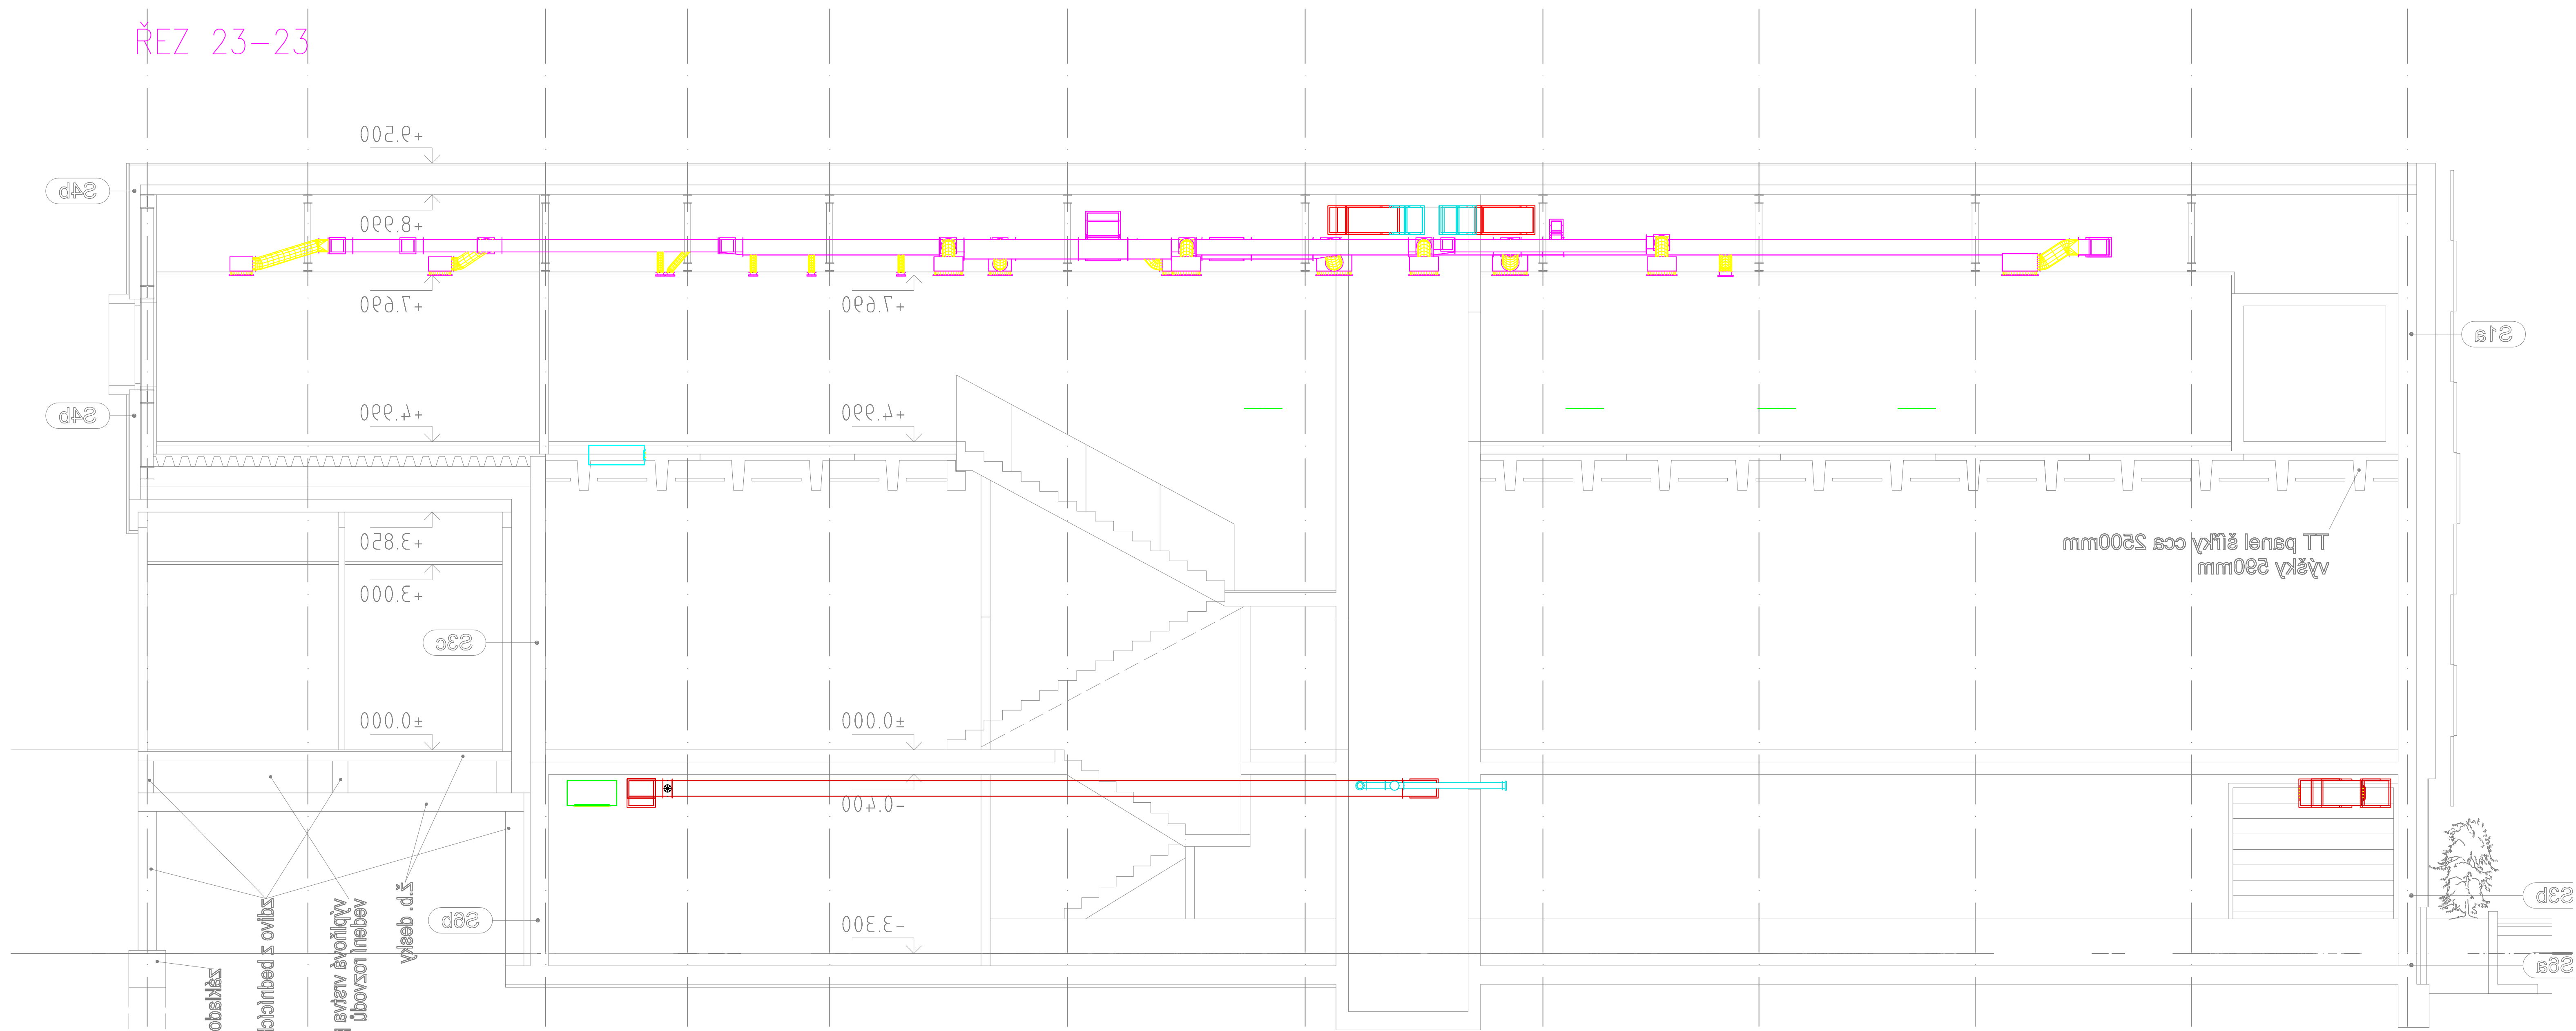

ŘEZ 24–24

