

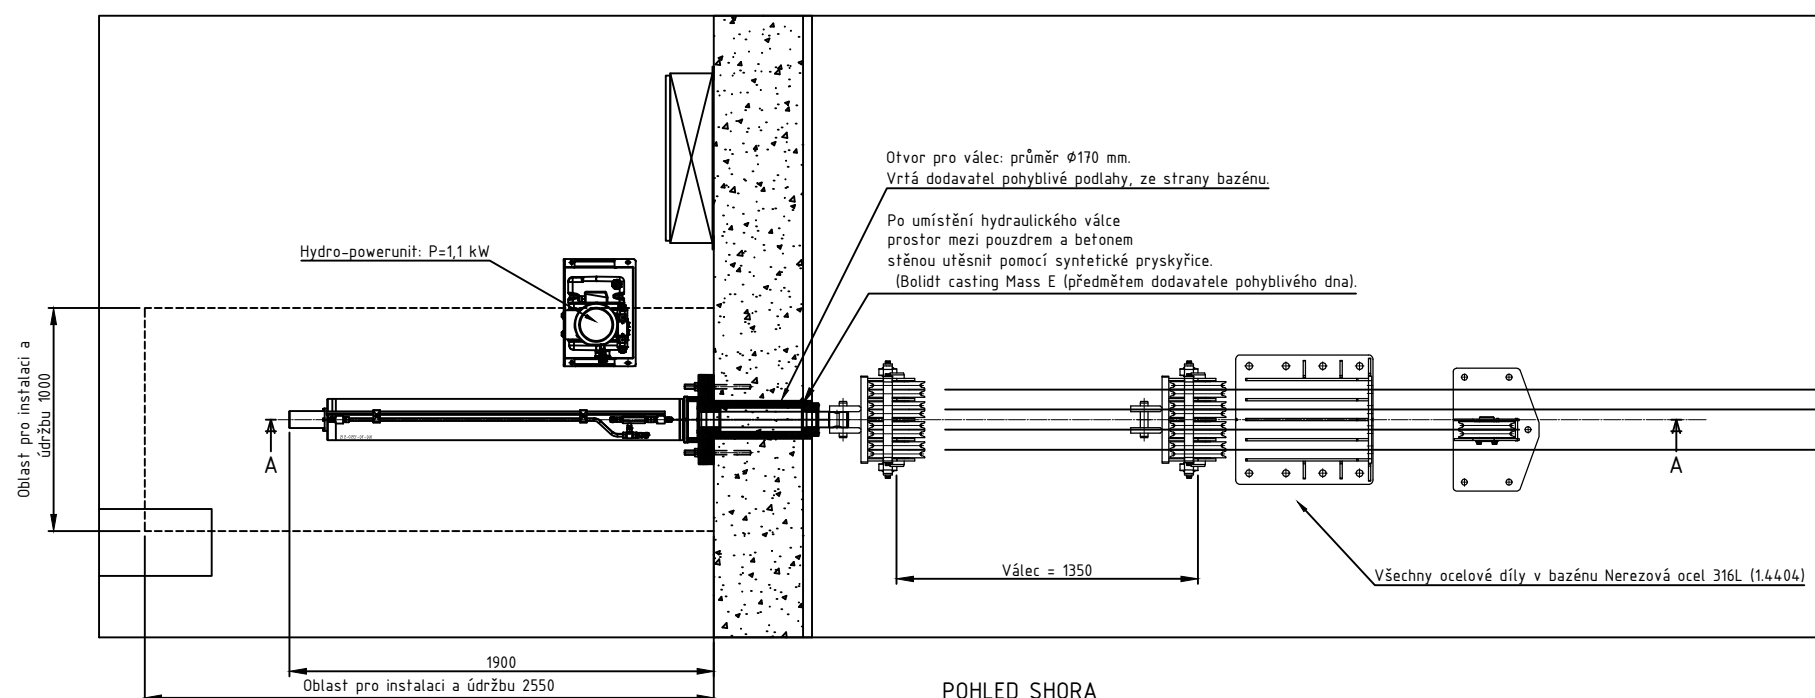


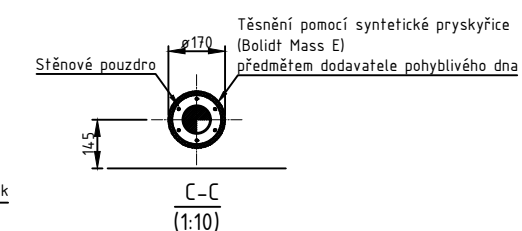

## BAZÉNOVÁ VANA

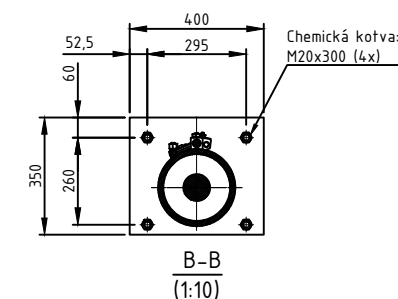

# KONCEPT

				PROJECT DATE	Petynka Prague - CZ		<b>VARIO</b>  <b>POOL</b> THE REAL DEPTH INVESTMENT				
				MOD. BY DATE	PROJECTNUMBER Pxxxxxx		Haarspit 3 1724 BG Gudkarspel The Netherlands tel. +31 - (0)226 - 333 00 fax +31 - (0)226 - 333 09 E-mail: info@variopool.nl				
				DRAWN DWE			UNIT OF MEASURE mm		COPY FROM / RELATED TO		
				DATE 20-01-2025			PROPERTY OF VARIOPOOL: NO PART OF THIS DOCUMENT MAY BE REPRODUCED OR USED IN ANY WAY WITHOUT THE APPROVAL OF VARIOPOOL, WHOSE PROPERTY IT REMAINS.		PROJECTION 		FORMAT A1
				CHECKED -					DRAWING AND MANUFACTURING STANDARDS ACCORDING TO ISO UNLESS SPECIFIED OTHERWISE		
				DATE							
				NAME OF DRAWING							SCALE 1 : 15
				DRAWING NO.			Hydraulic cylinder – Details				
				ISSUE MODIFICATION			GA-30		ISSUE 0		PAGE 1/1