



ŘEZ 13-13

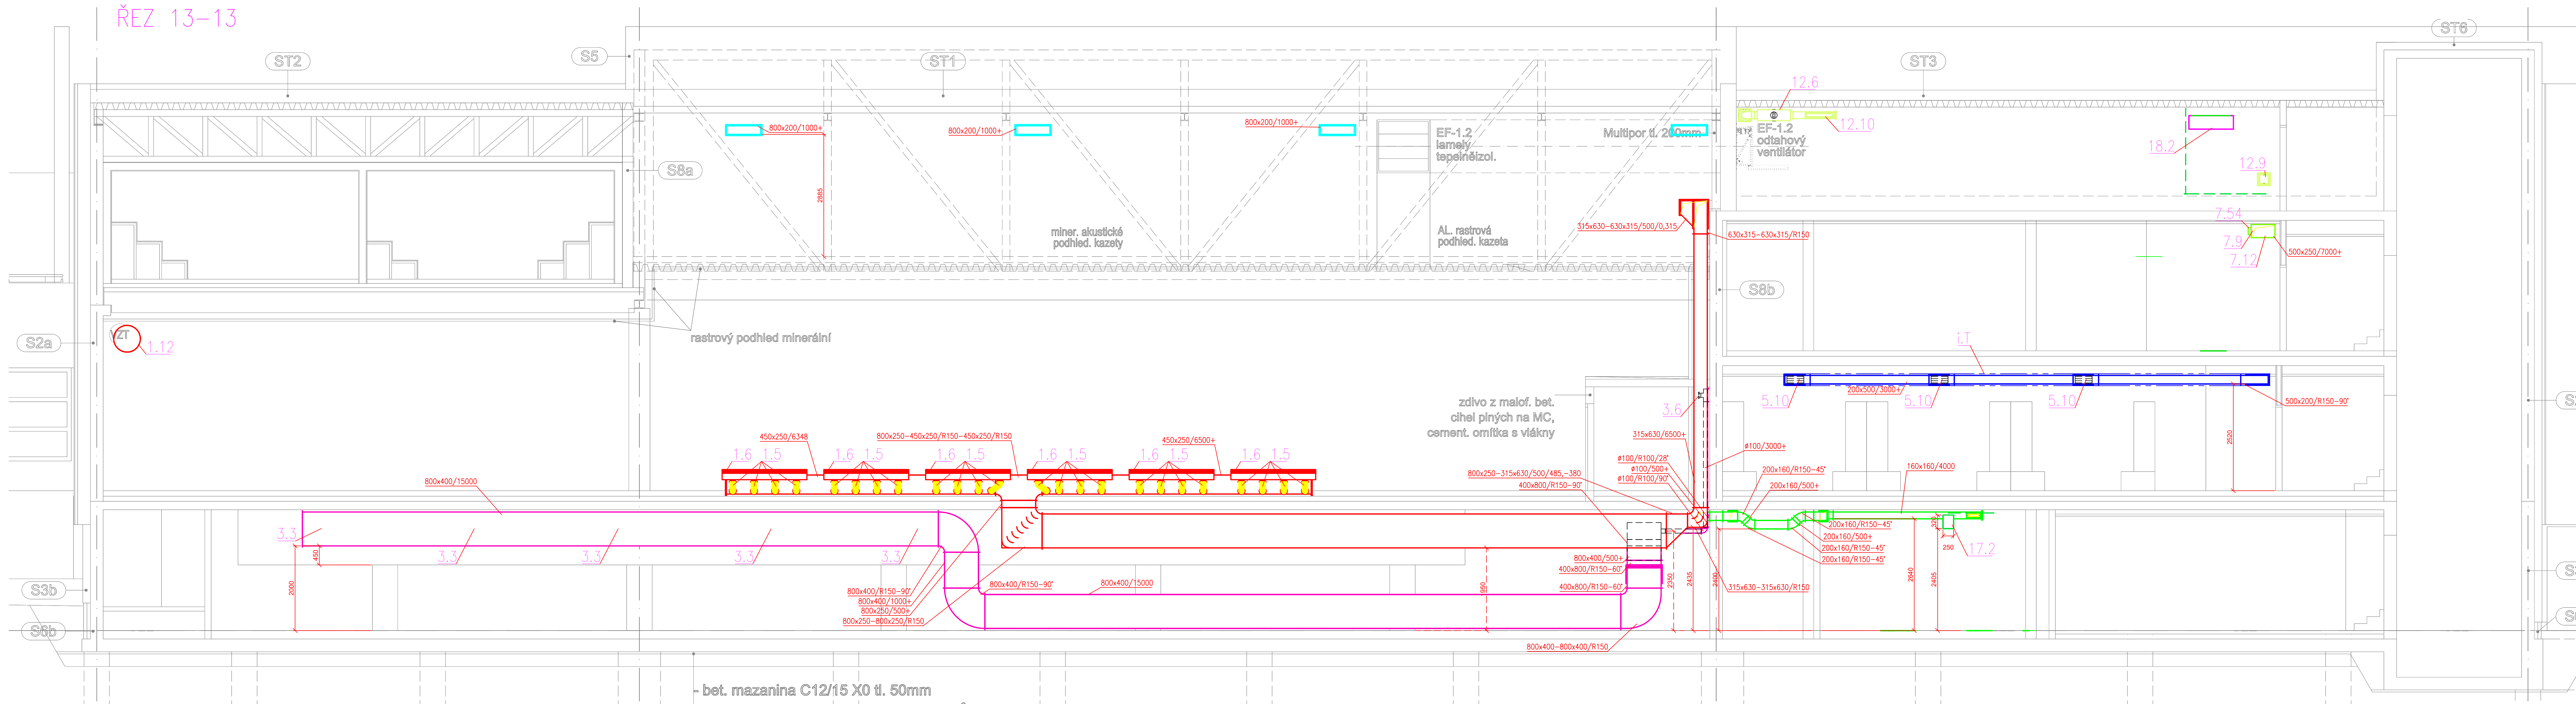

ŘEZ 14-14

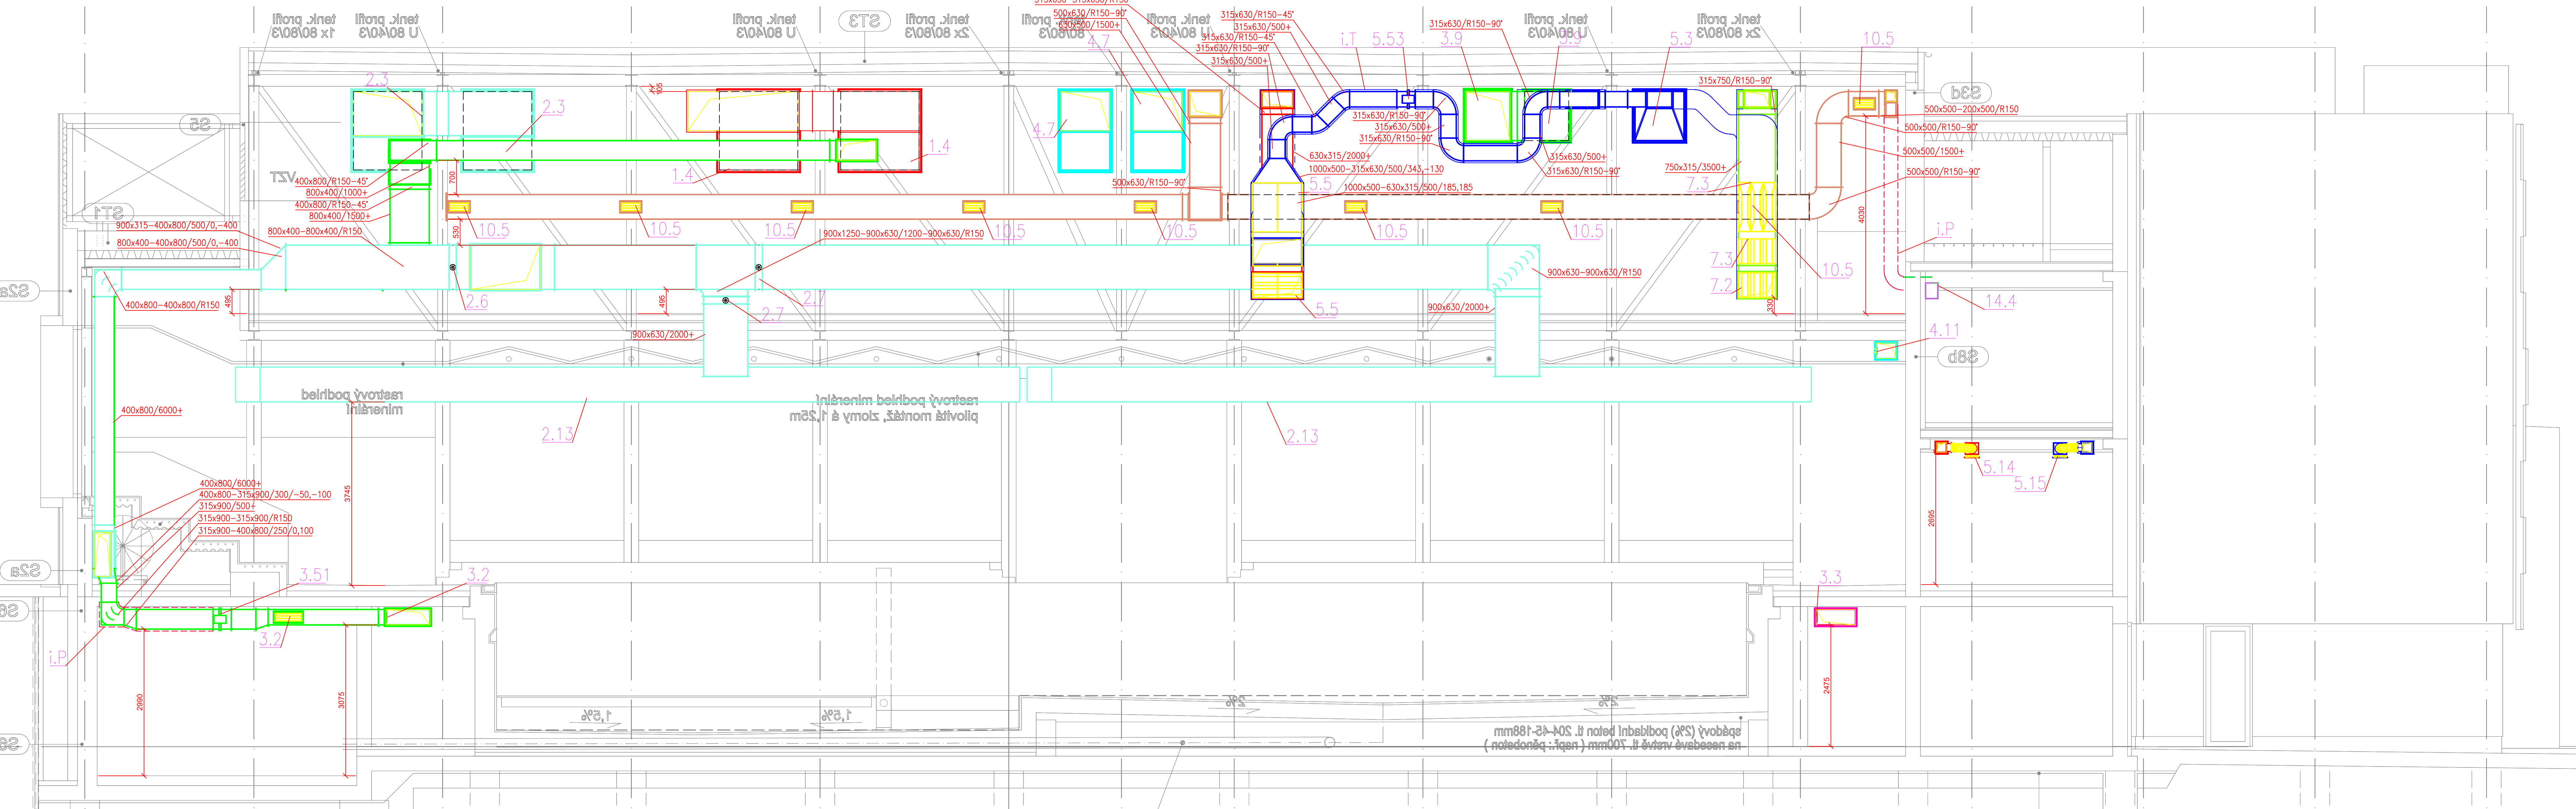

$\pm 0,00 = 255,60\text{m n.m.}$

Ing. Michal Ježek
Jan Lerch

ING. ARCH. ZDENĚK ŠTASTNÝ


PROJEKTY CZ, s.r.o.
01 ÚSTÍ NAD LABEM, ul. HRADIŠTĚ 96A
tel.: +420 475 311 777

e-mail: info@projekty.cz

Číslo zápisu:	Číslo vyřizky:
---------------	----------------

	-
SURFAC	DPS

	015
ORDER:	
	.

DATE	05/2025
------	---------

metriko	
	Číslo výkresu

1 : 50	D.1.4.3.15
--------	------------
