


ŘEZ 19-19

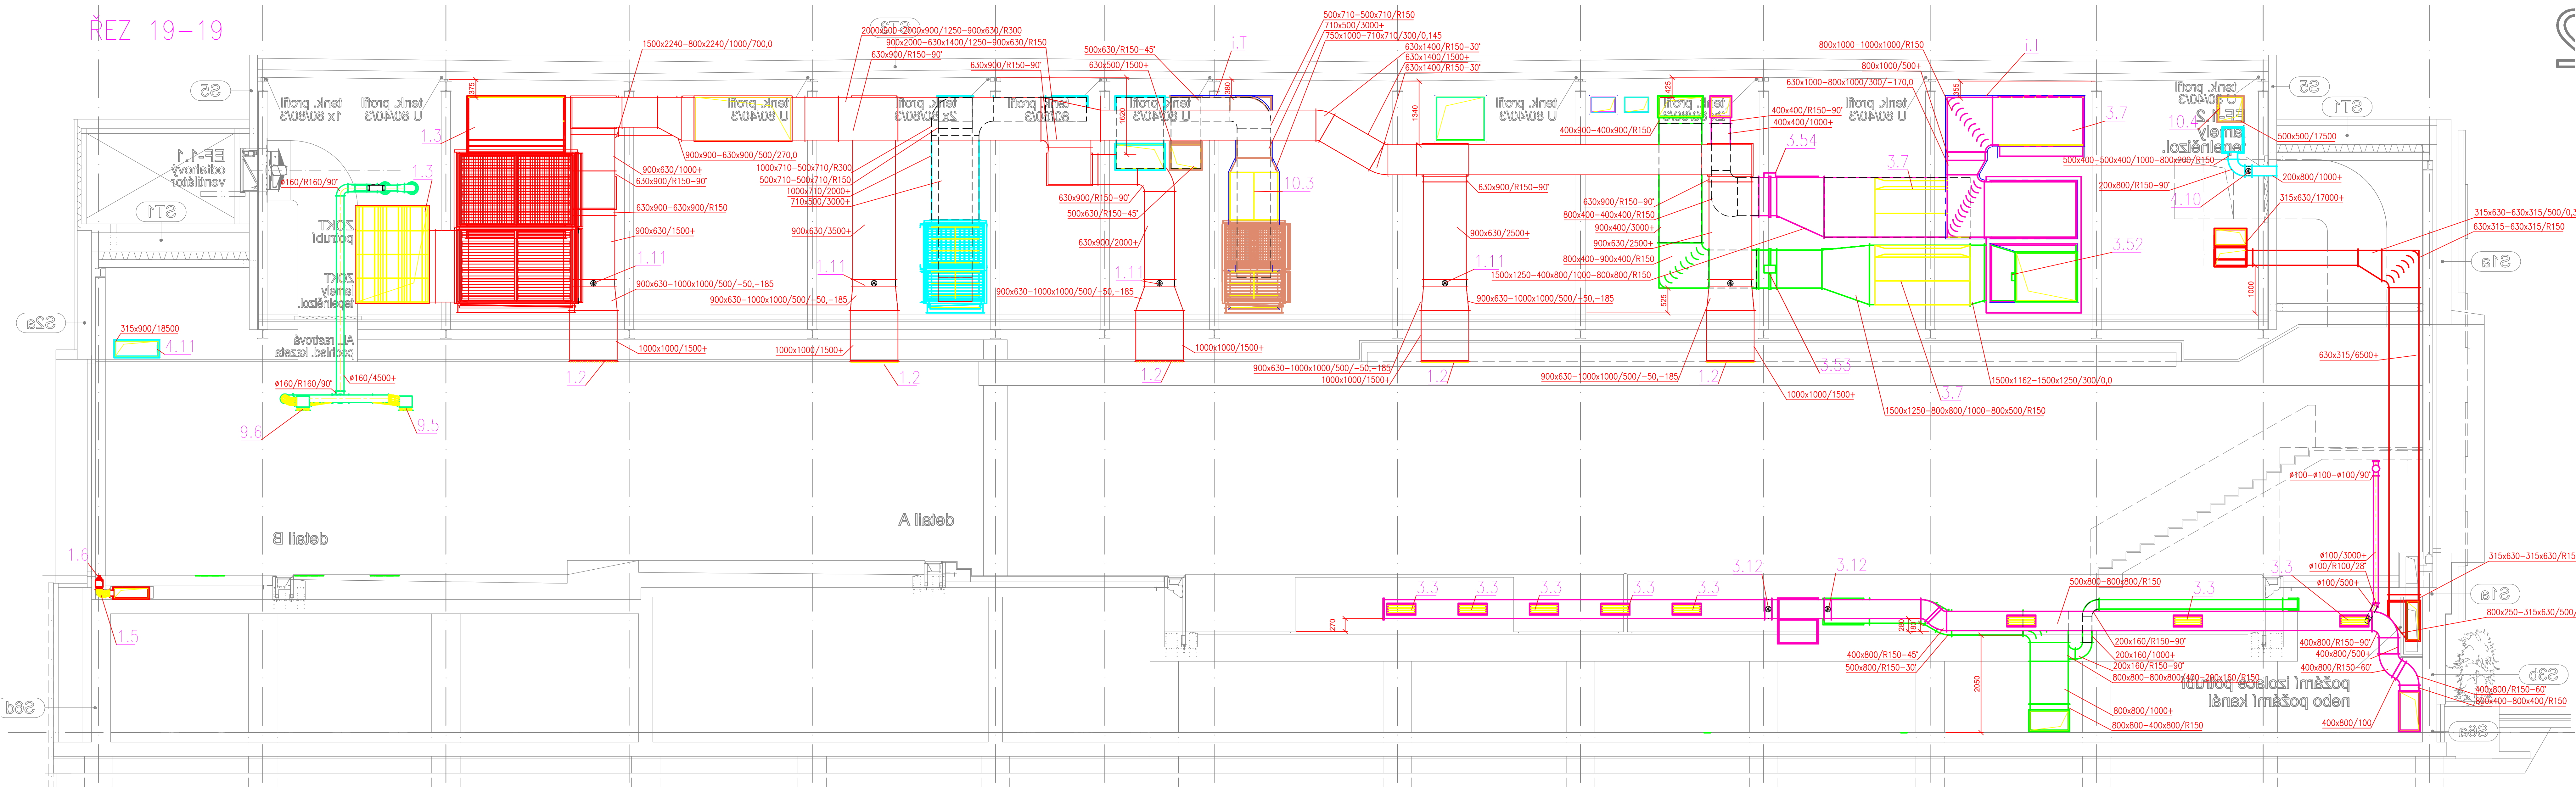

ŘEZ 20-20

