
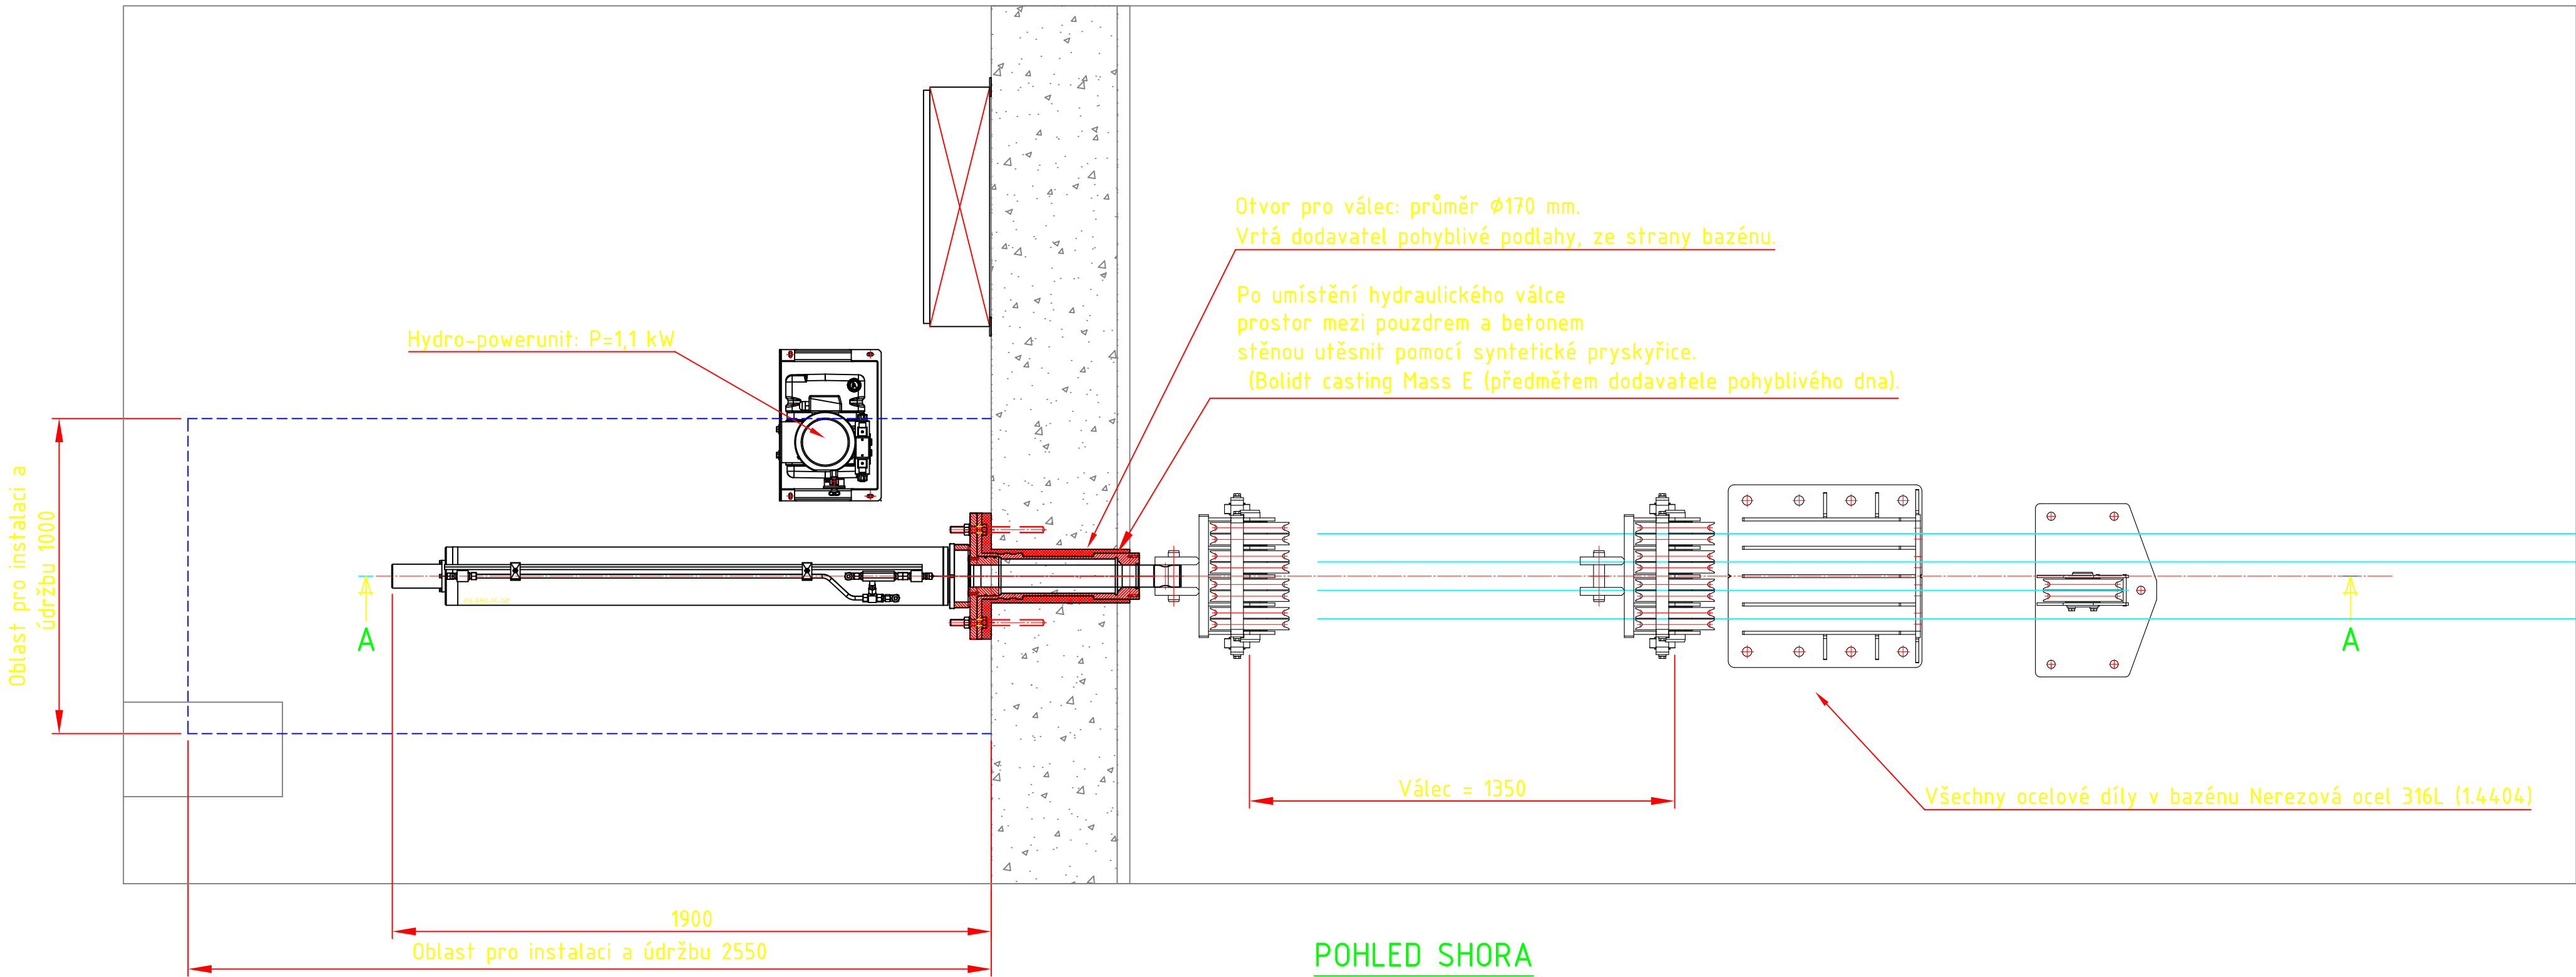
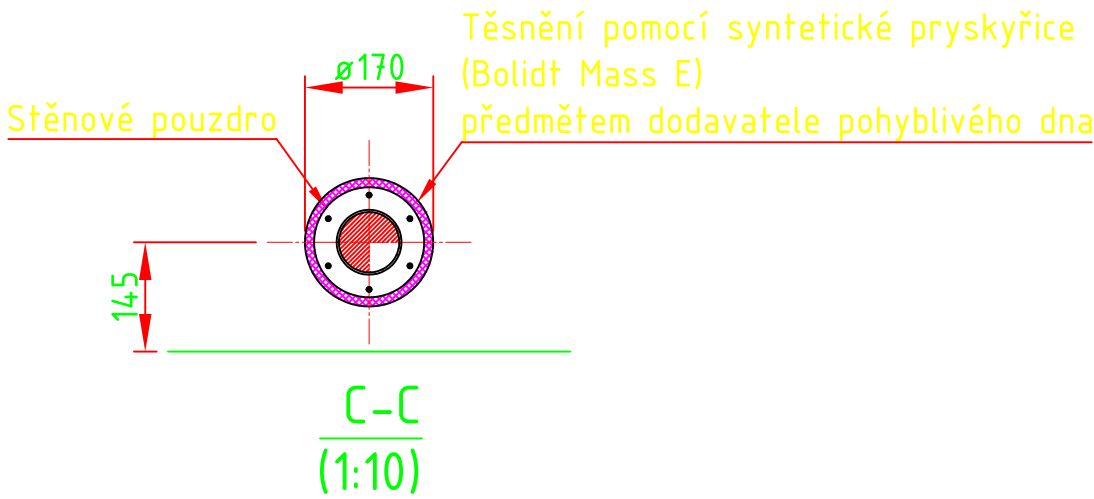
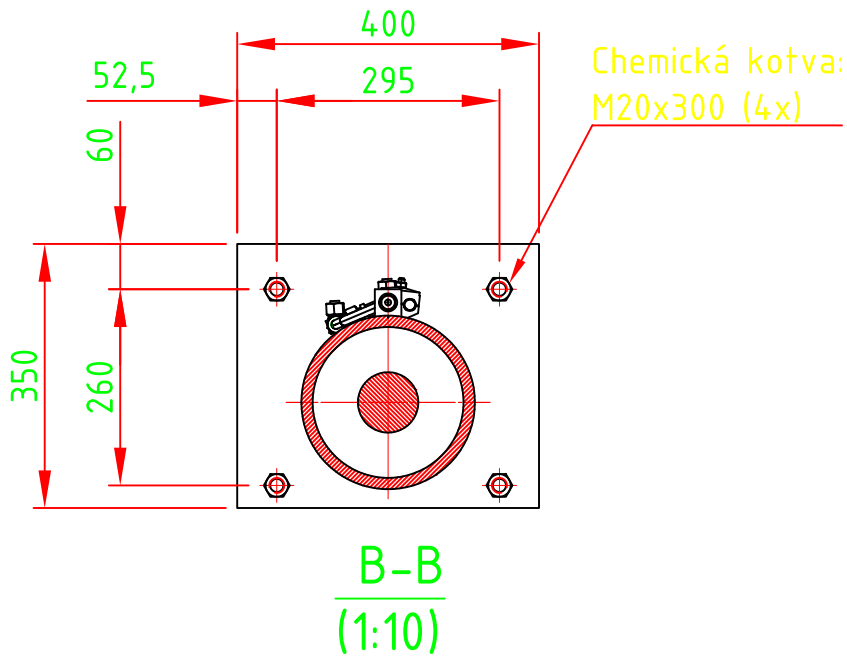


TECHNICKÁ MÍSTNOST

BAZÉNOVÁ VANA

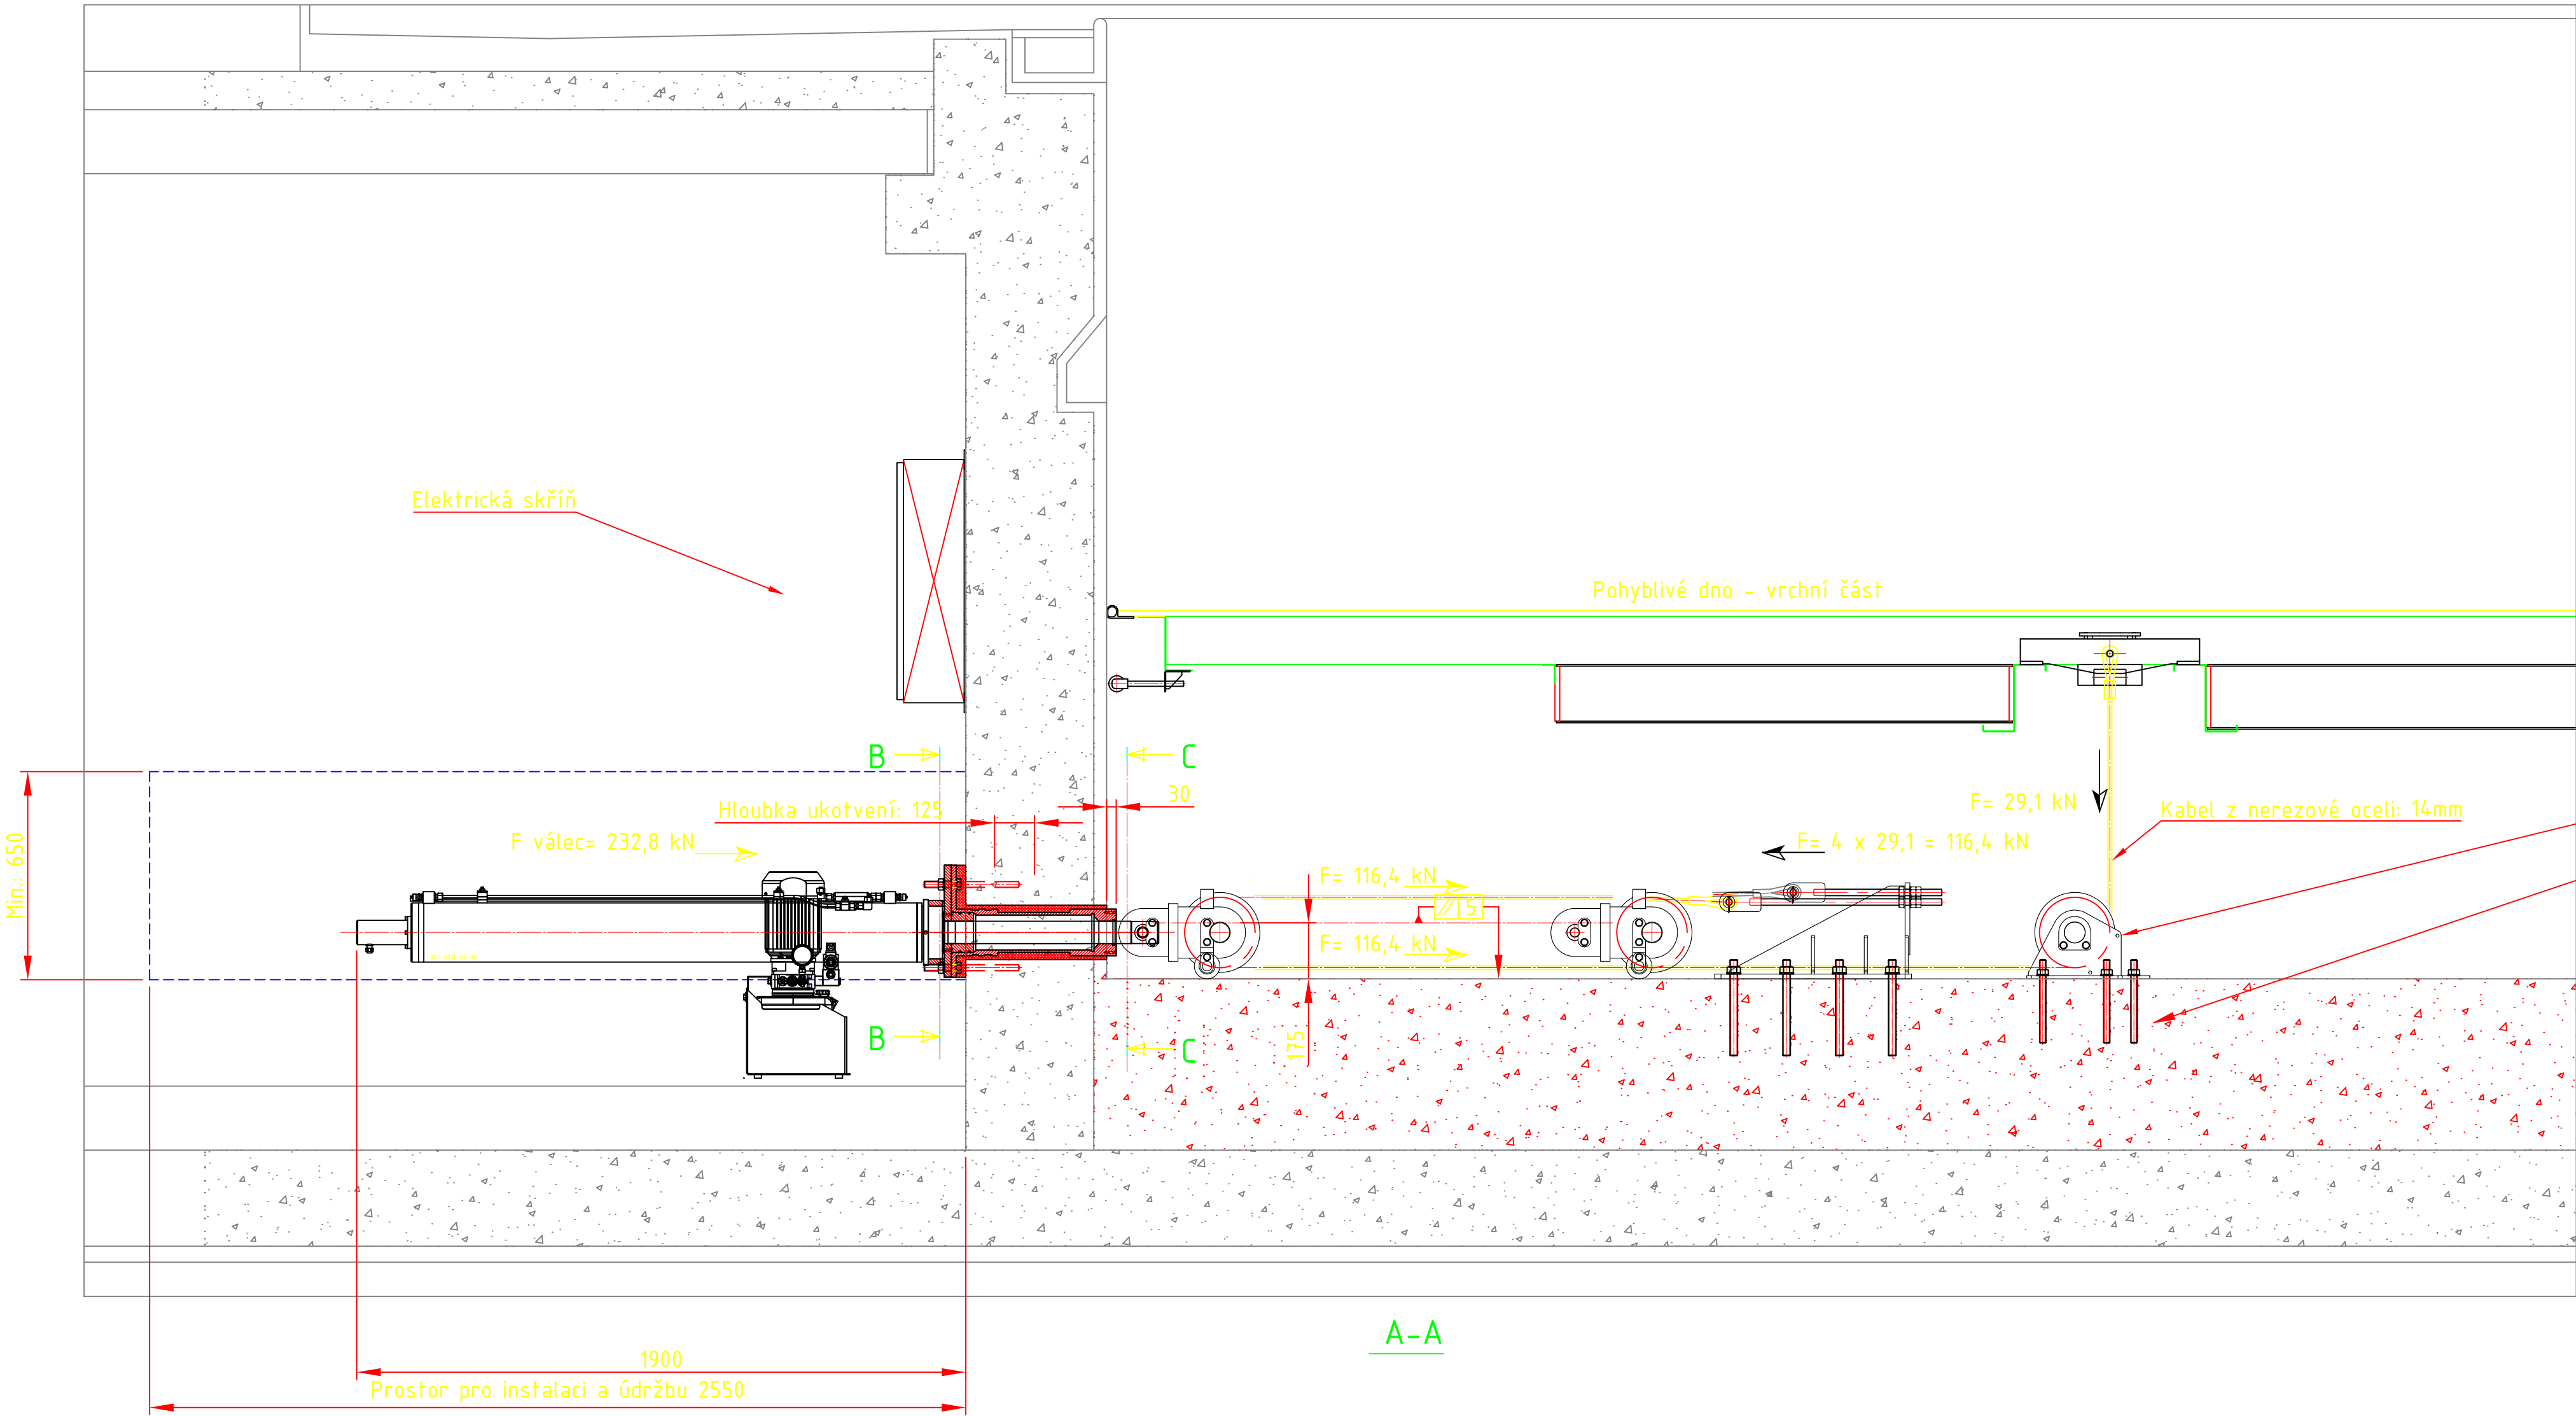

KONCEPT

				PROJECT	Petynka Prague - CZ	VARIO POOL THE REAL DEPTH INVESTMENT	
				MOD. BY	Pxxxxxx	Haarspit 3 1724 BG Oudkarspel The Netherlands	
				DRAWN	DWE	tel. +31 - (0)226 - 333 000 fax +31 - (0)226 - 333 099 E-mail: info@variopool.nl	
				DATE	20-01-2025	UNIT OF MEASURE (m/m)	COPY FROM / RELATED TO
				CHECKED	-	COPYRIGHT OF VARIOPOOL. NO PART OF THIS DOCUMENT MAY BE REPRODUCED OR USED IN ANY WAY WITHOUT THE APPROVAL OF VARIOPOOL WHOSE PROPERTY IT REMAINS.	PROJECTION DRAWING AND MANUFACTURING STANDARDS ACCORDING TO ISO UNLESS SPECIFIED OTHERWISE
				DATE	-	FORMAT	A1
				NAME OF DRAWING	Hydraulic cylinder - Details	SCALE	1 : 15
				DRAWING NO.	GA-30	ISSUE	PAGE
						0	1/1