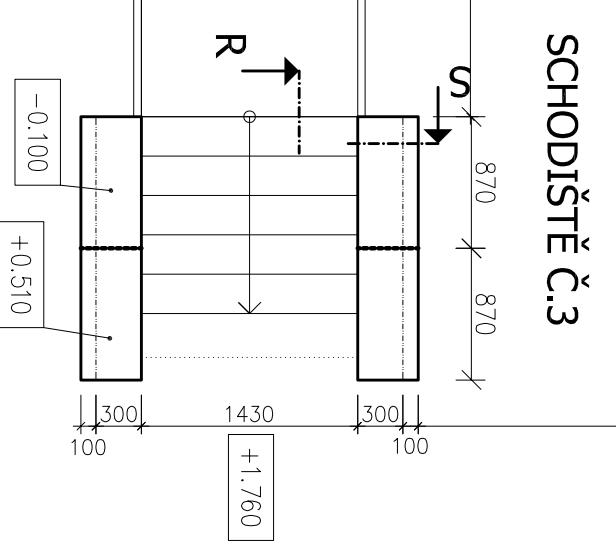
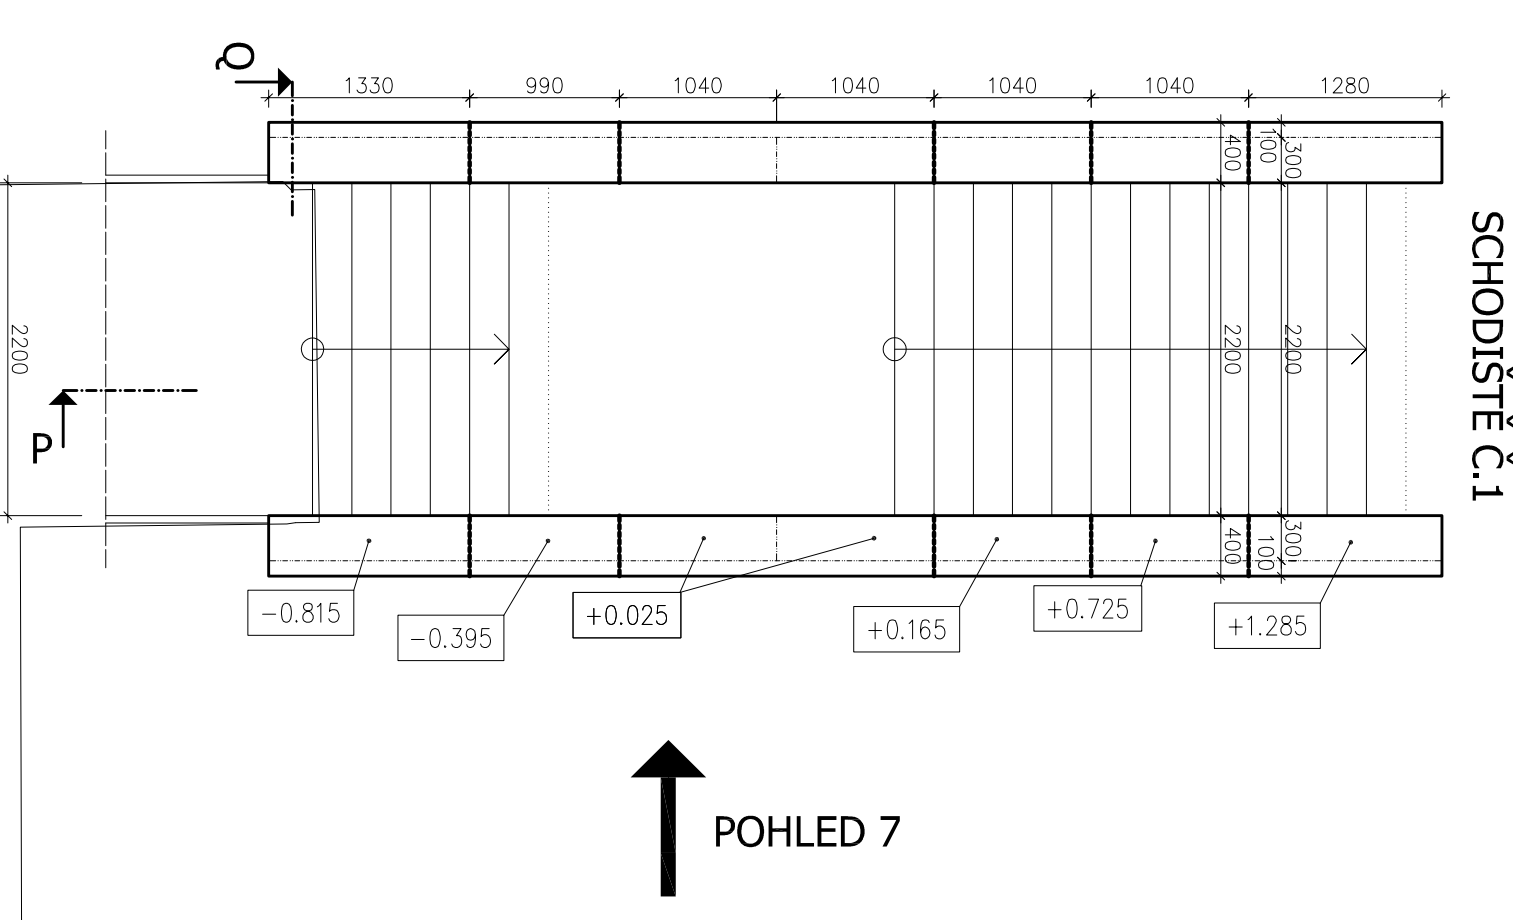
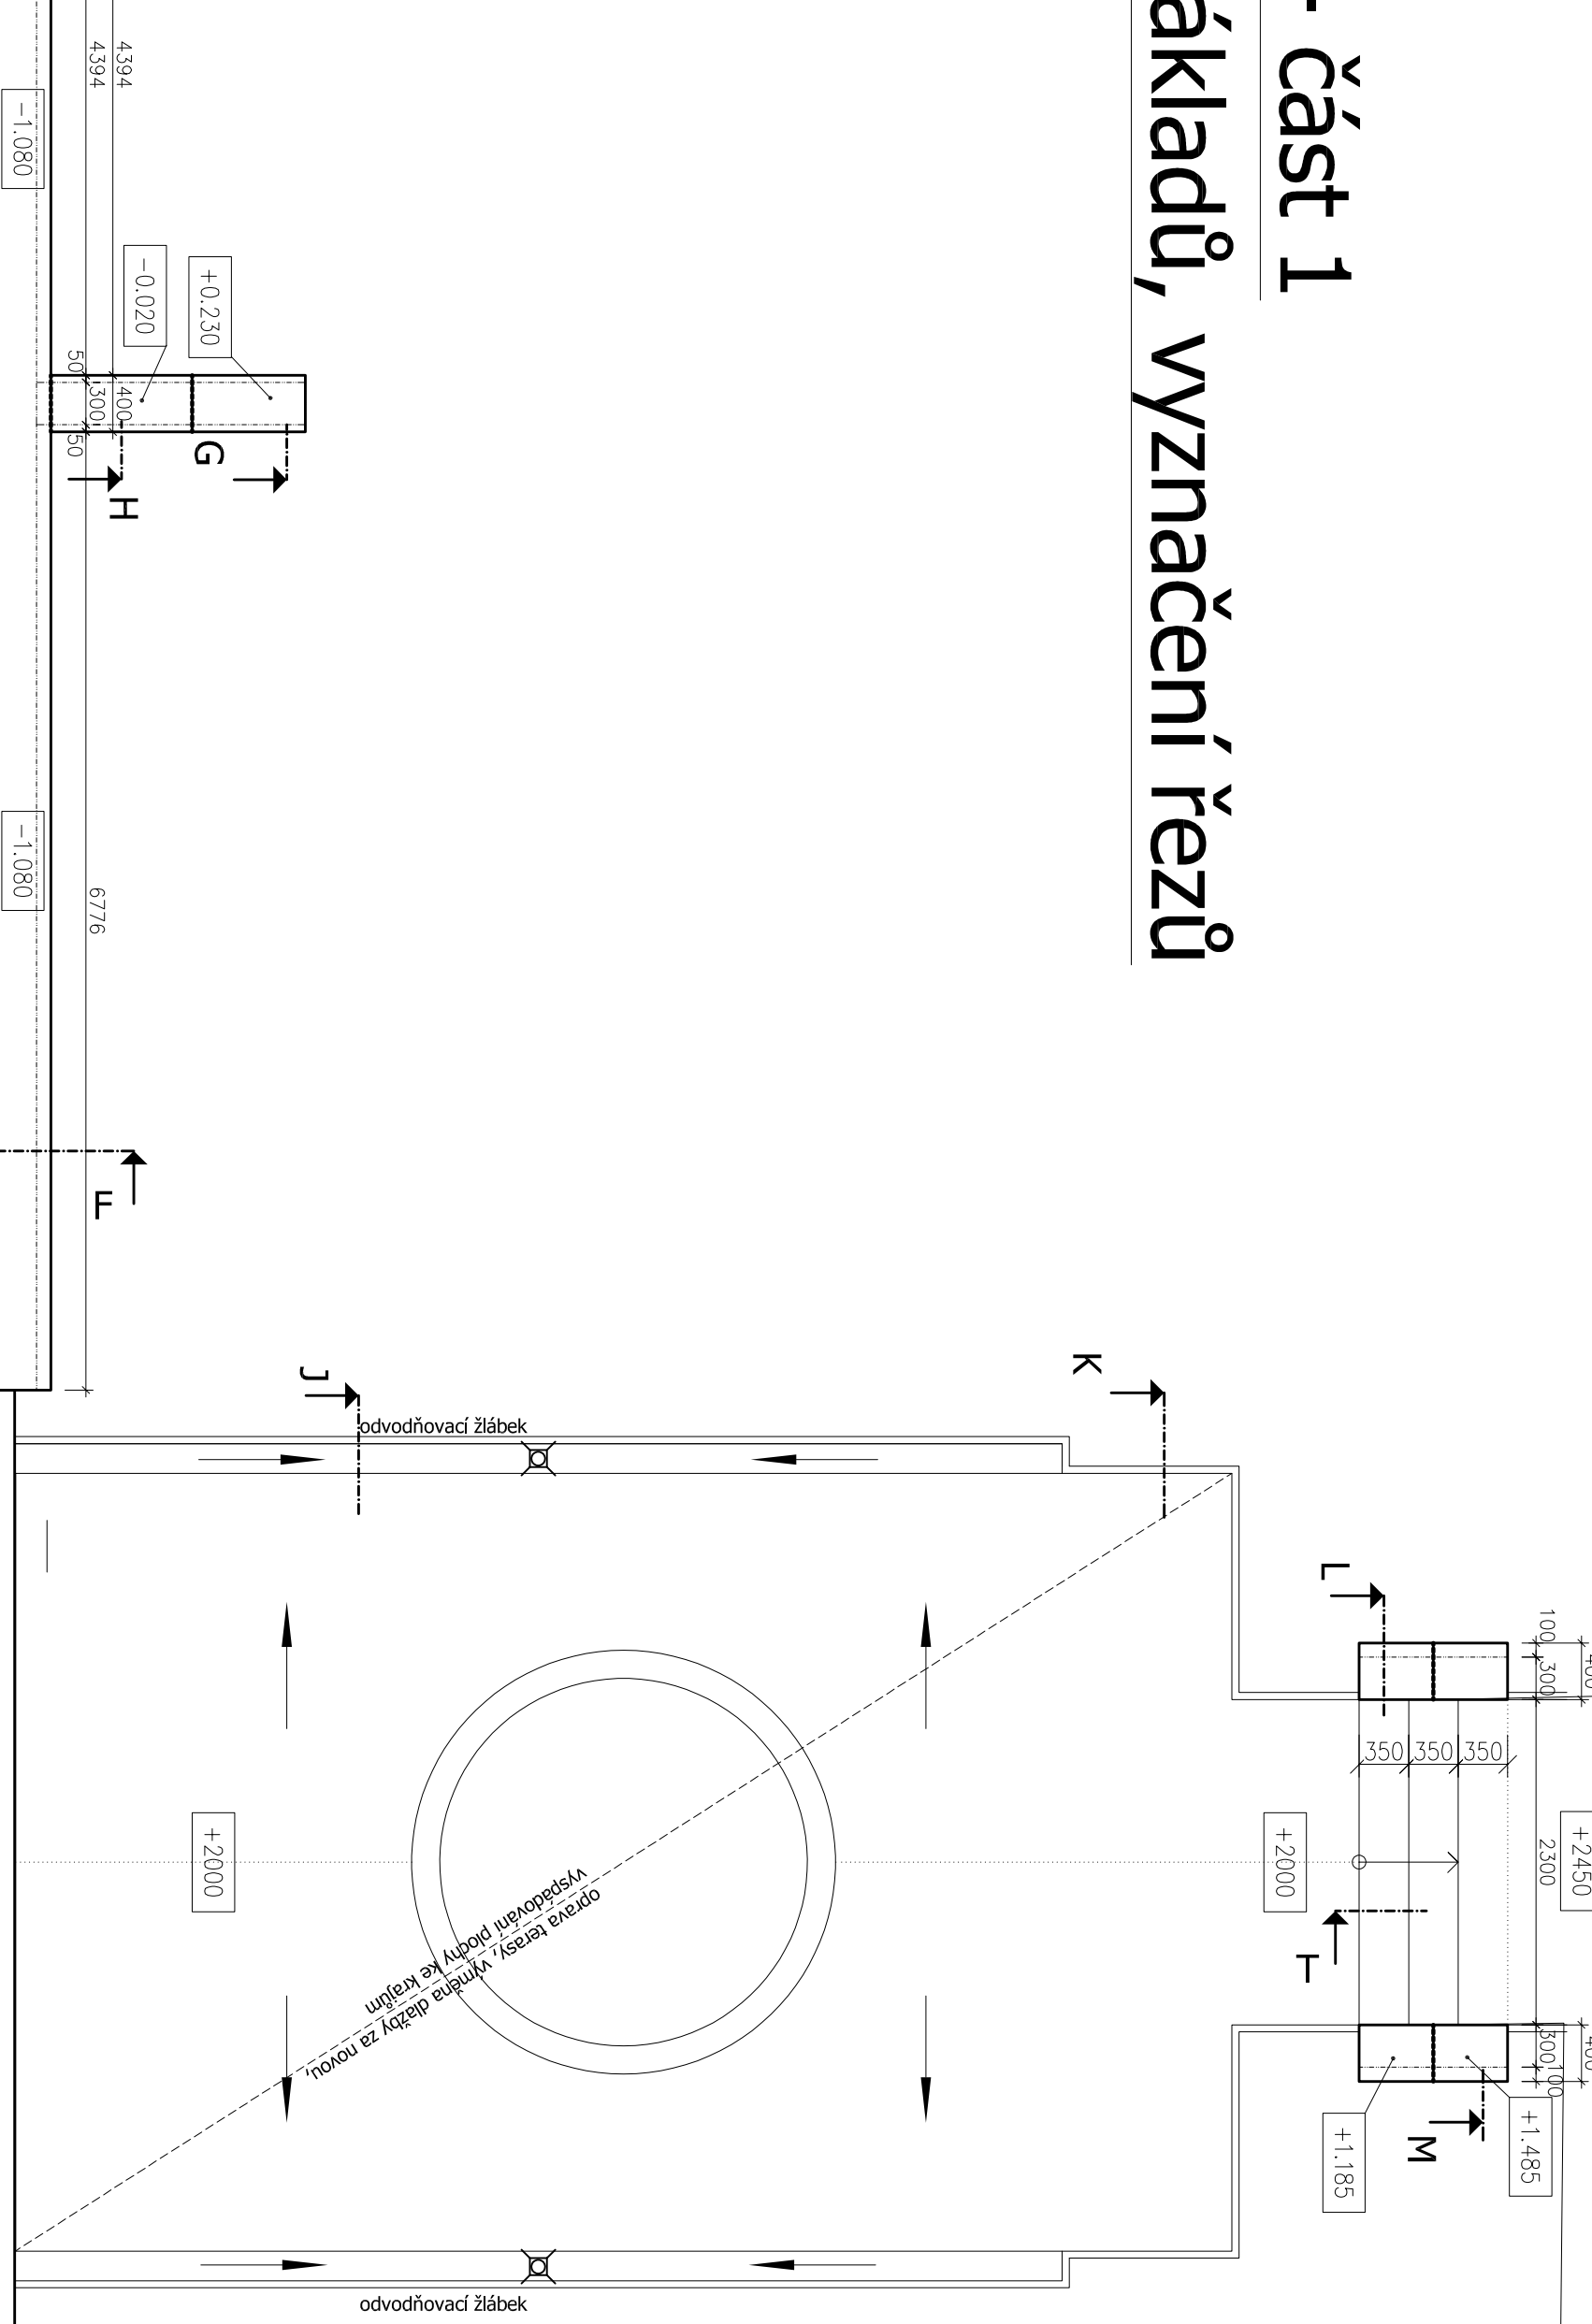
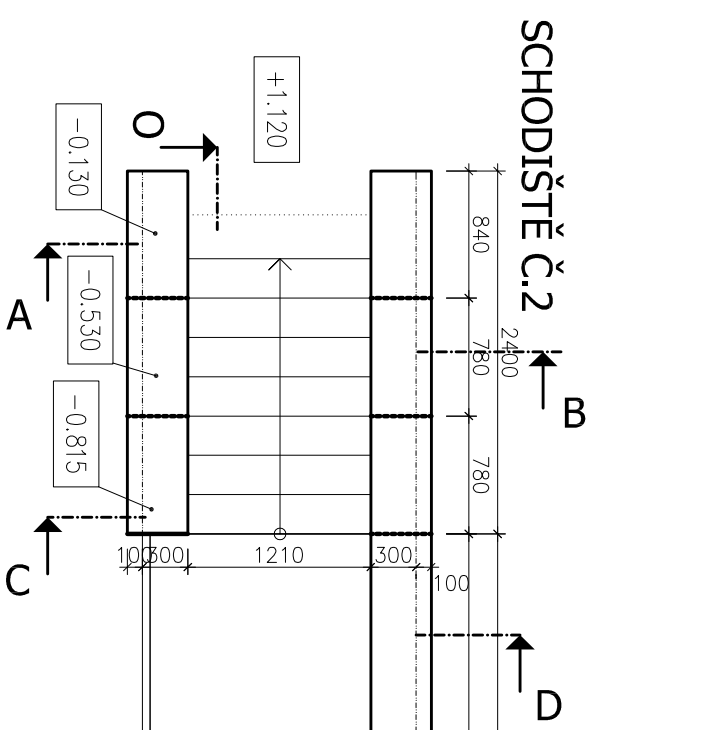

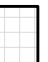
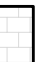











# Nový stav - část 1



LEGENDA HNŮT	
	travnatá plocha
	betonová dlažba - dlaždice 30x30 cm
	dlažba - teraso dlaždice
	dlažba zámková - betonová, tvar obdélník

[illegible]